


MAMMOTH SIERRA CONDOMINIUM PLAN

TRACT NO. 36-117 MAMMOTH LAKES, CALIFORNIA

FLOOR PLAN - TYPE "B"


TYPE "B" L.U.: 14, 31, & 33.

TYPE "B" L.U. REVERSED: 13 & 32.

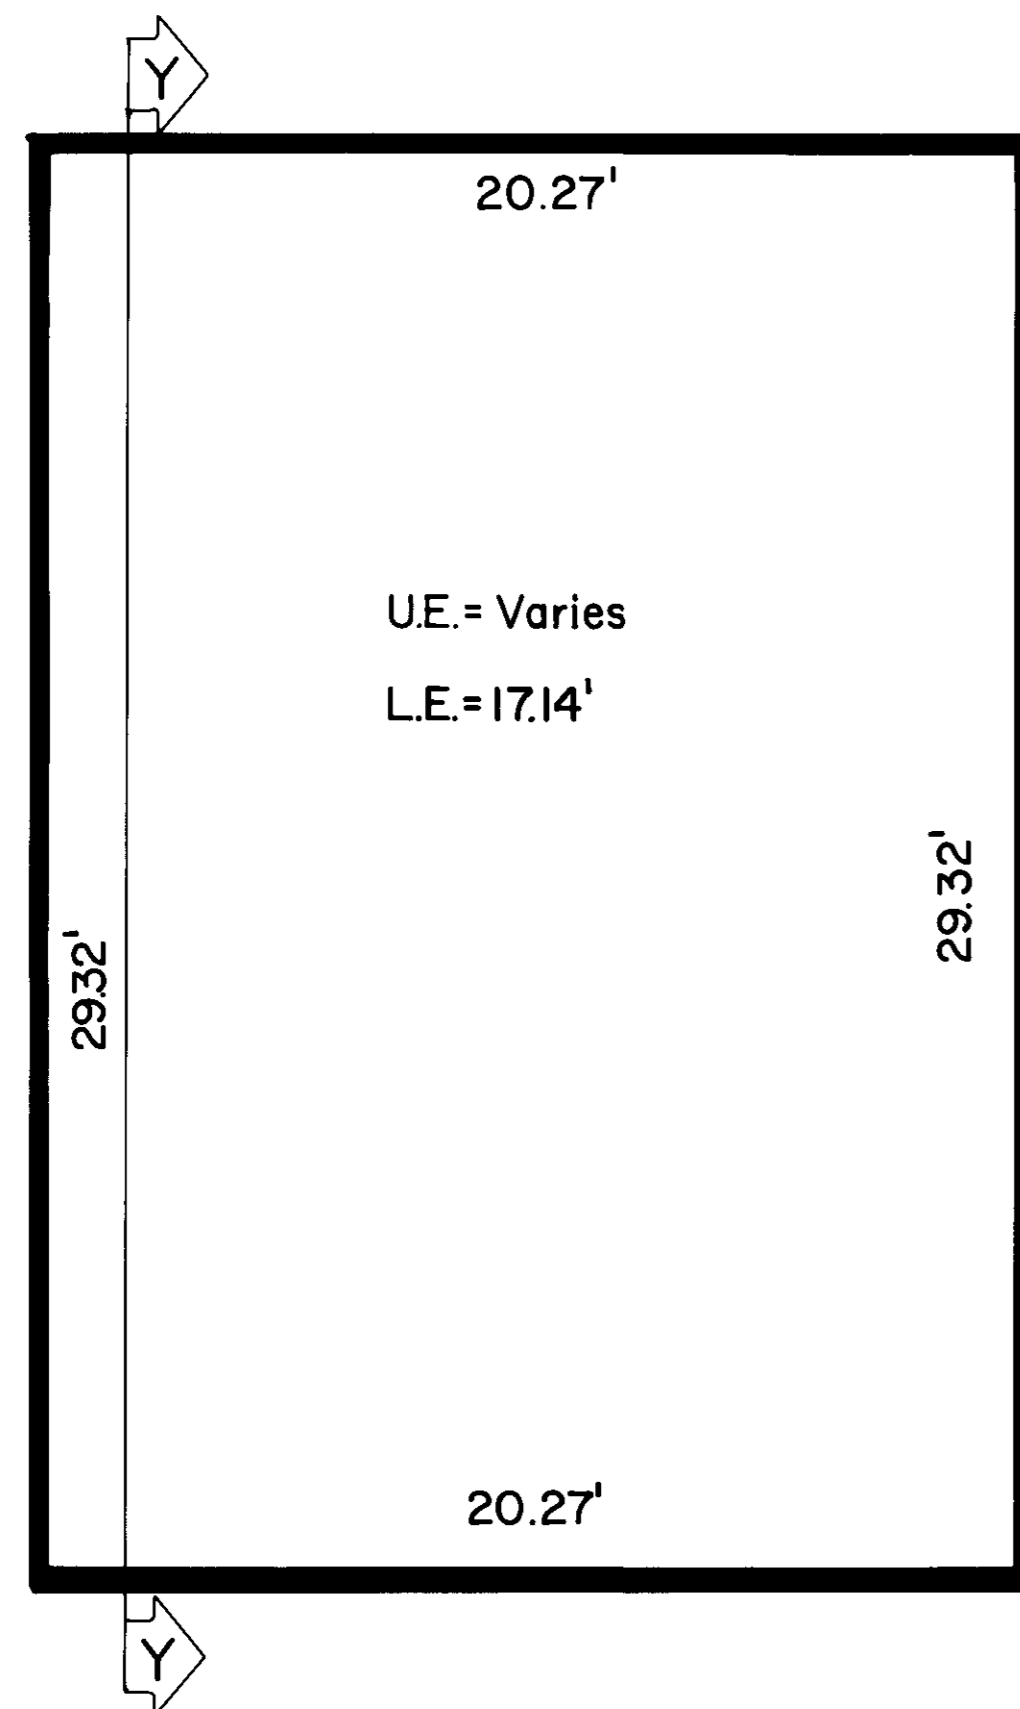


LOFT FLOOR

SCALE : 1/4" = 1' - 0"

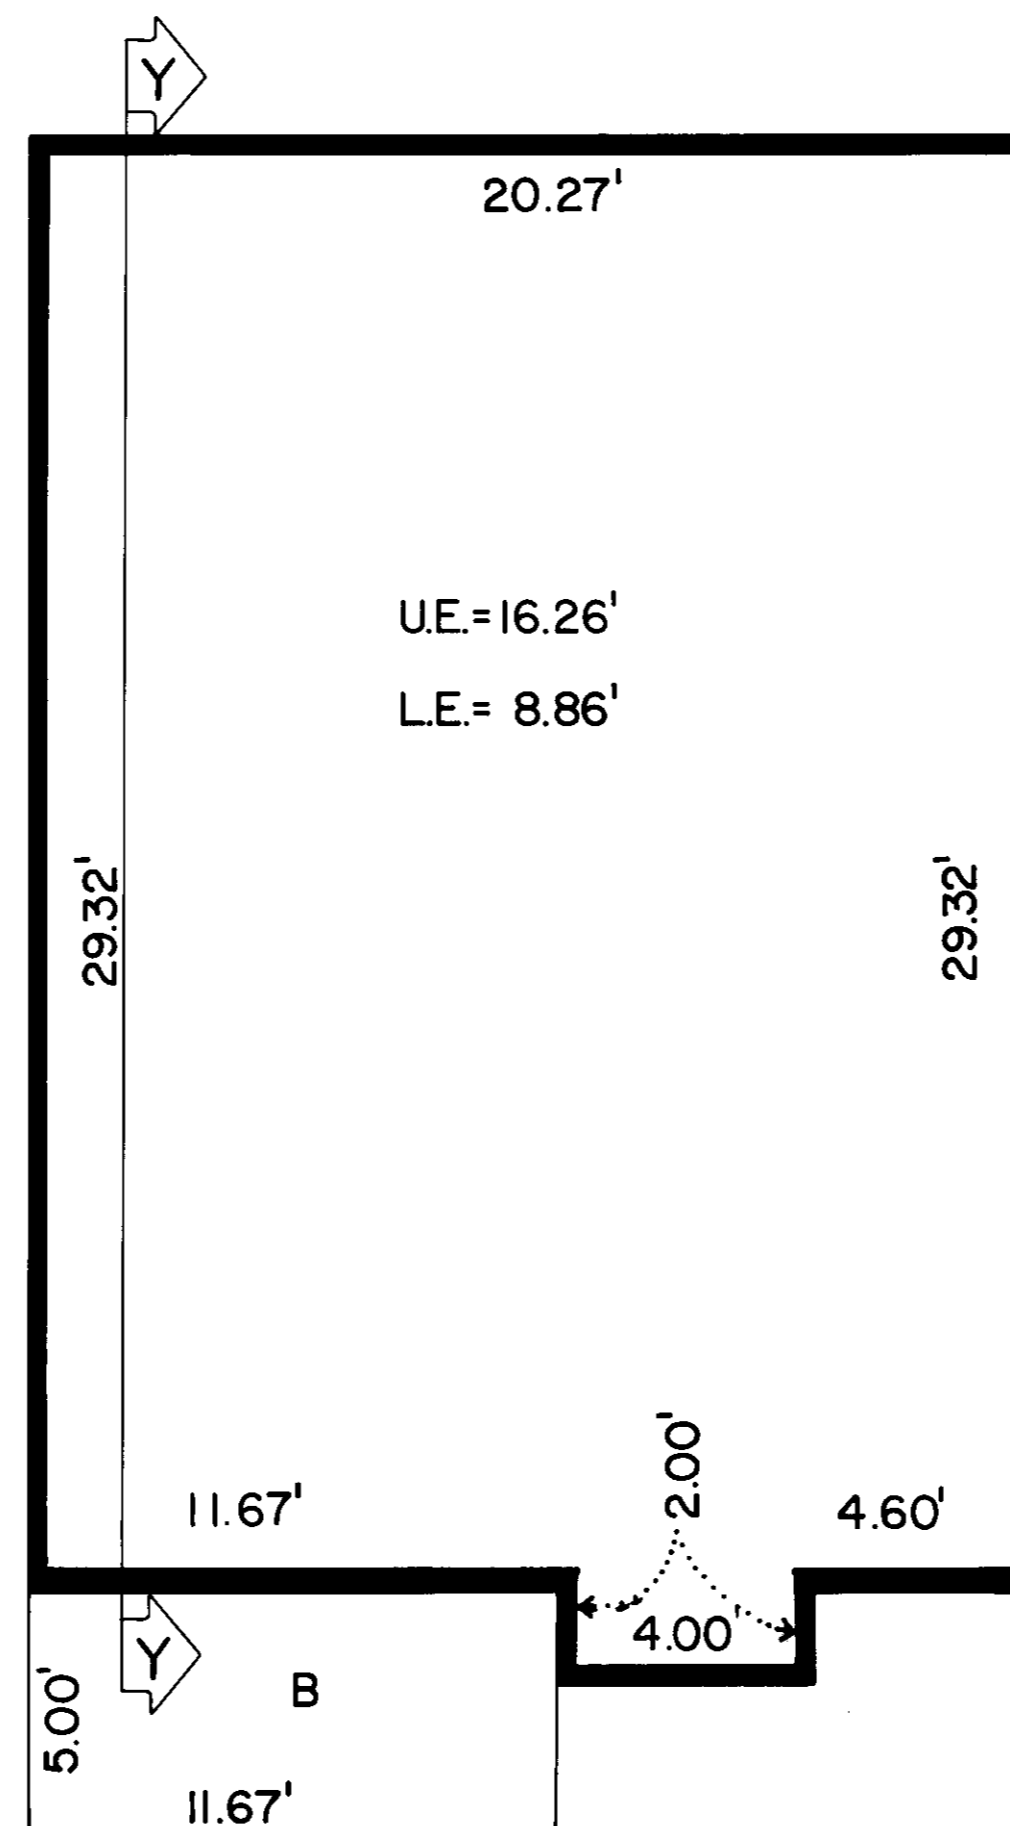

SECOND FLOOR

SCALE : 1/4" = 1' - 0"

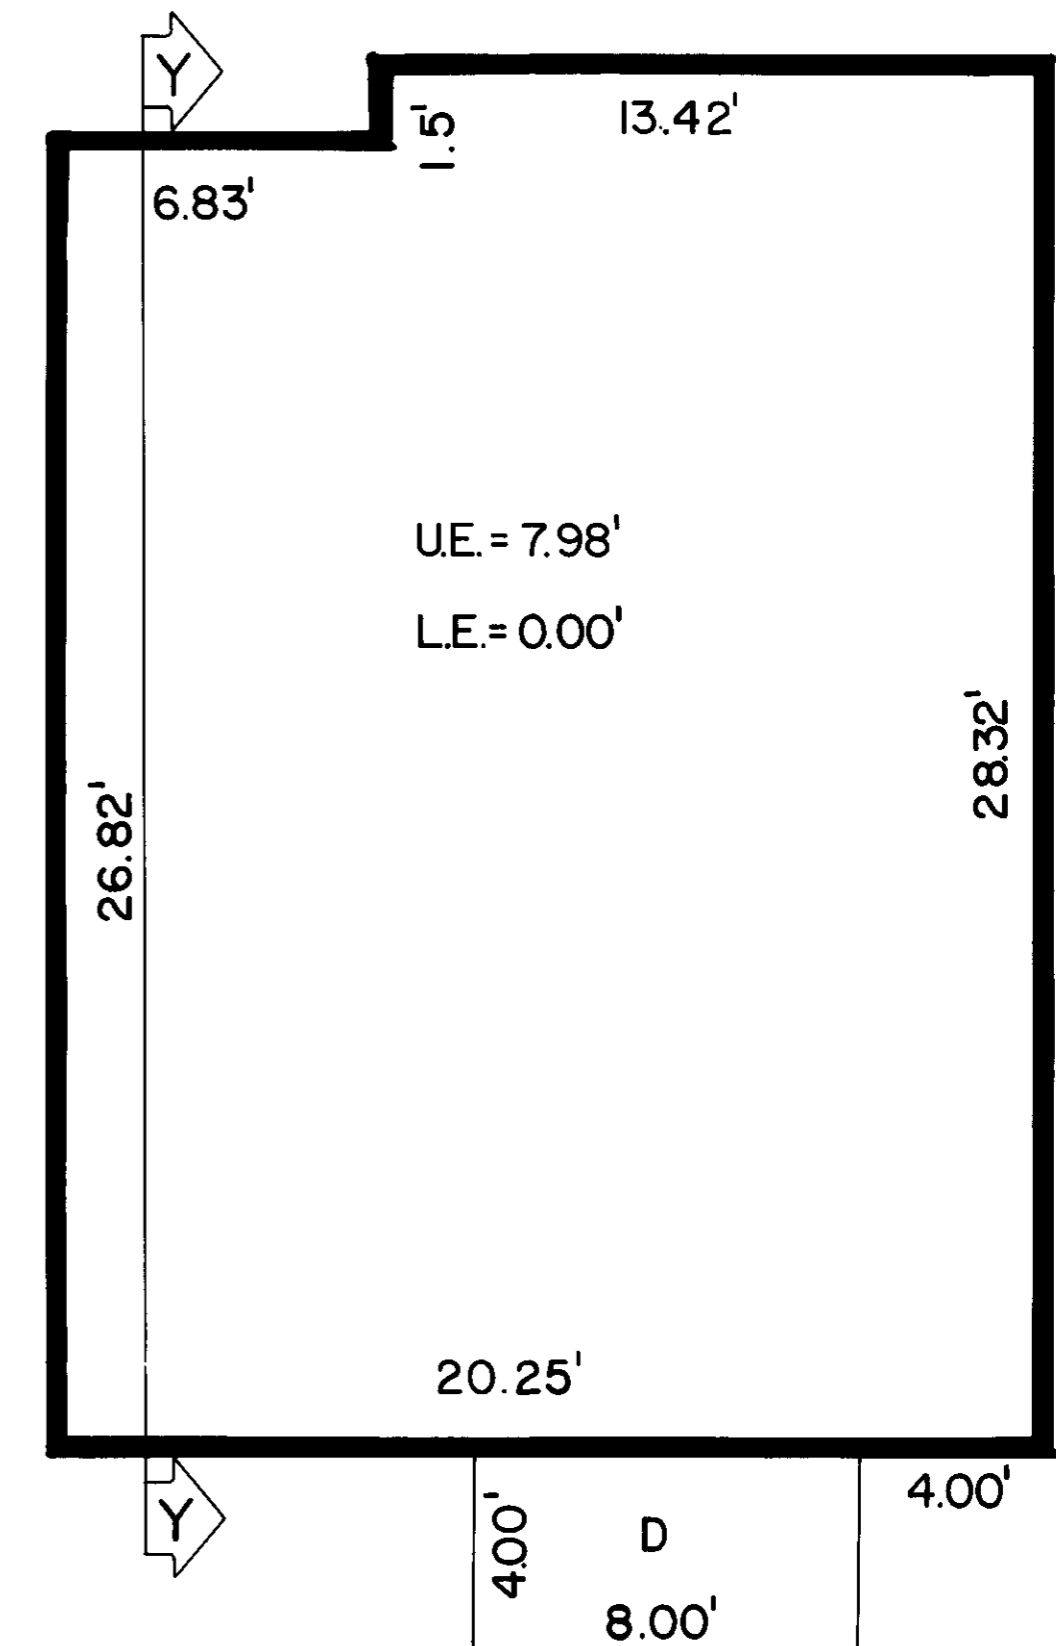

FIRST FLOOR

SCALE : 1/4" = 1' - 0"