

PARCEL MAP NO 1828 for WILHELMUS A. HENDRICKS 202 - O.R. - 667



BEING LOT 6 OF THE MUSHETT SUBDIVISION & LOT 10, BLOCK 1, JACKSON TOWNSITE &
A PORTION OF SECTION 28, T. 6 N., R. 11 E., M.D.M. - AMADOR COUNTY, CALIF.

TOMA & ANDERSON - LICENSED LAND SURVEYORS - 41 SUMMIT ST., JACKSON, CALIF.

SEPTEMBER, 1978

SCALE : 1" = 20'

78-07-08
M.R.H.

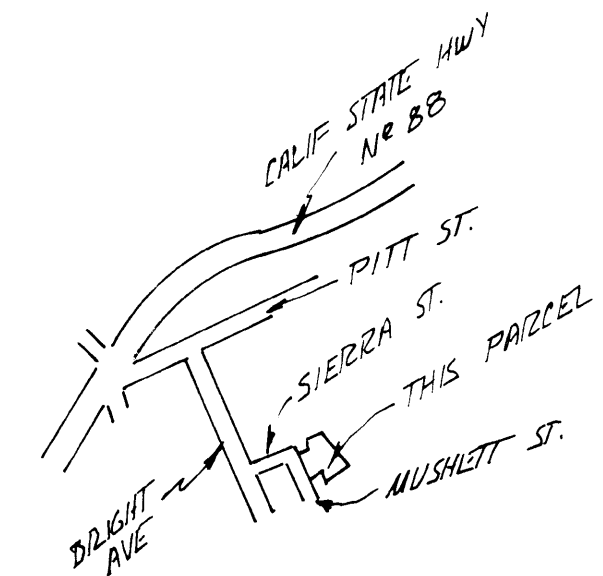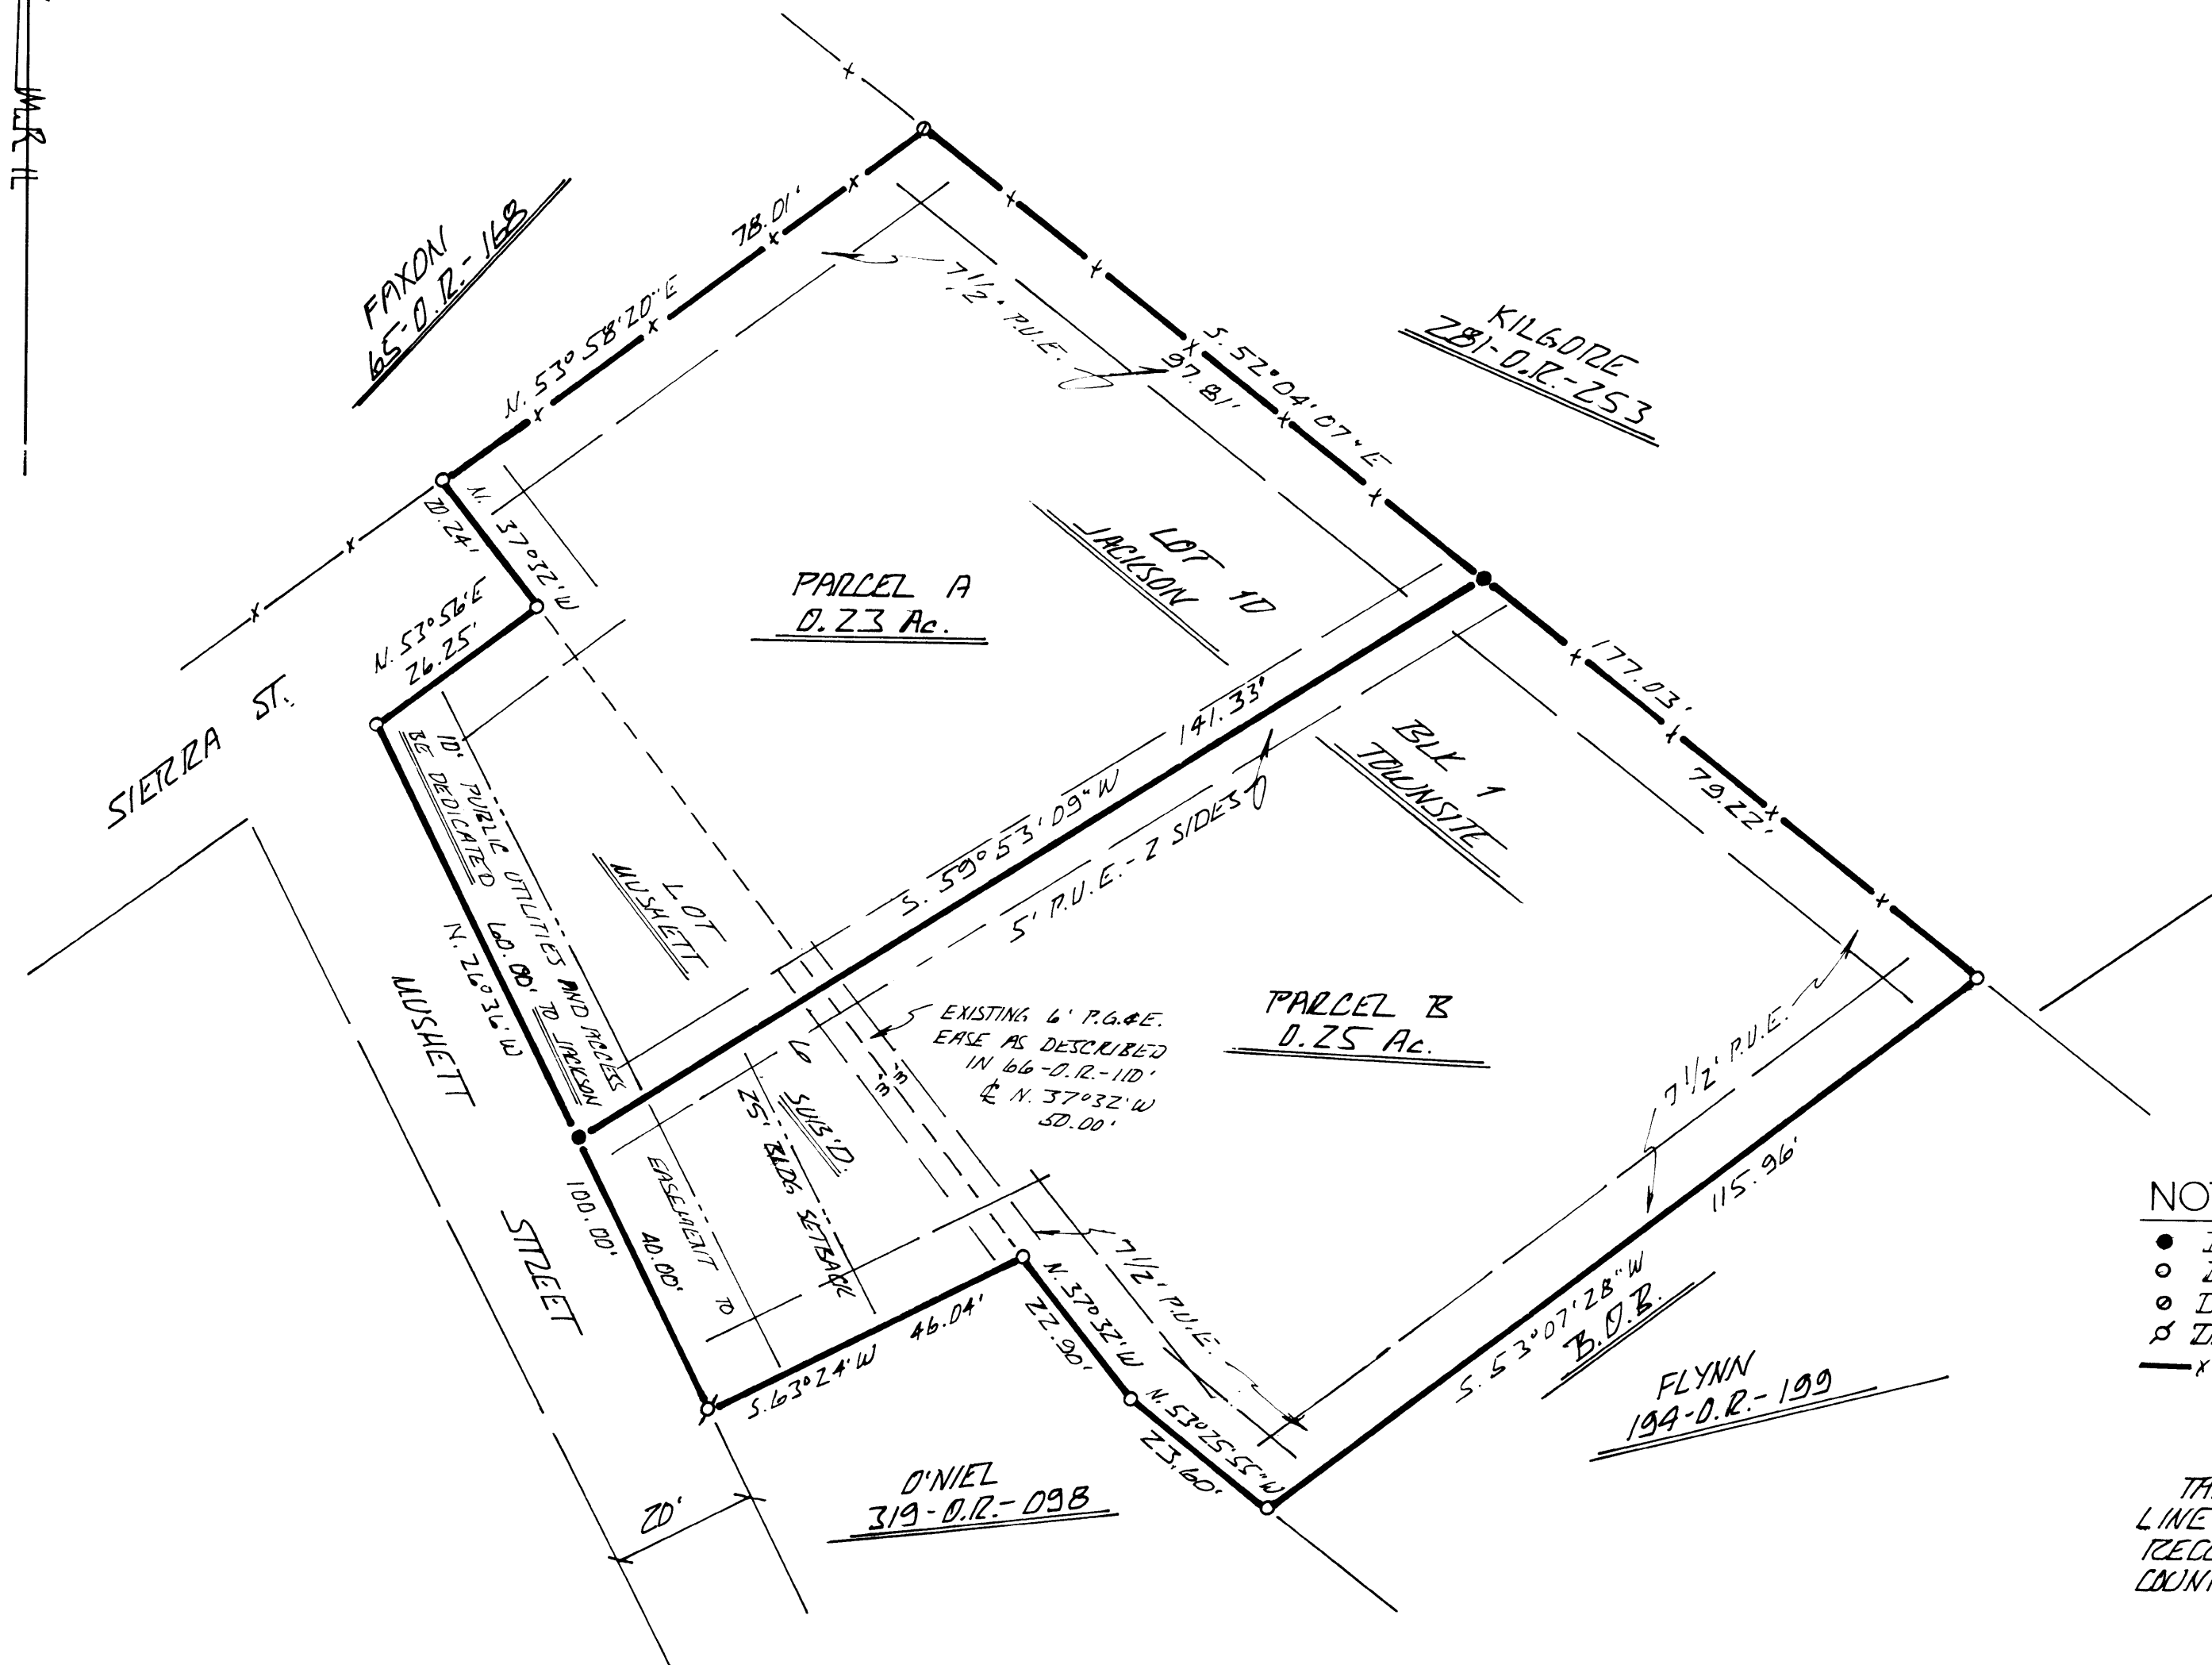

VICINITY SKETCH - NO SCALE

NOTES & LEGEND

- DENOTES 3/4 INCH STEEL ROD TAGGED L.S. 3570 SET IN THIS SURVEY.
- DENOTES 1/2 INCH IRON PIPE TAGGED L.S. 3570 PER 16-M-99 - FOUND.
- DENOTES 3/4 INCH PIPE PER 16-M-99-FOUND - AFFIXED BRASS TAG - L.S. 3570.
- ⊗ DENOTES 1/2 INCH STEEL ROD TAGGED L.S. 2902 PER 16-M-99-FOUND.
- x— DENOTES EXISTING FENCE LINE.

THE MERIDIAN OF THIS SURVEY IS REFERRED TO THE SOUTHEASTERLY LINE OF THE PARCEL OF LAND SHOWN ON THAT CERTAIN OFFICIAL MAP RECORDED IN BOOK 16 OF MAPS AND PLATS AT PAGE 99, AMADOR COUNTY RECORDS, BEARING S. 53° 07' 28" W.

REFERENCE - RECORD OF SURVEY 16-M-99. AMADOR COUNTY RECORDS.